



# 2. DEPT. THE. C.P.

CORTE LONGITUDINAL DE FACHADA DE ESCUELA LA CLAY

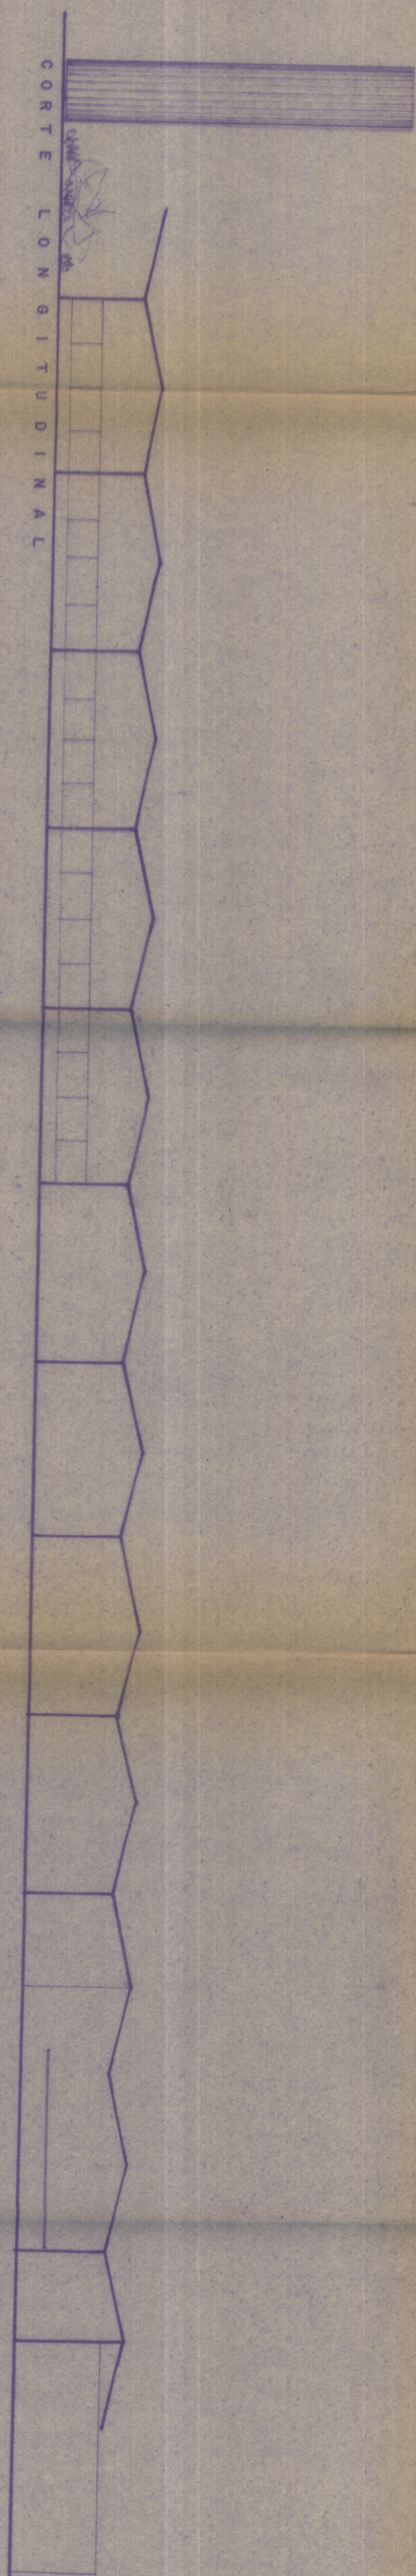

CORTE LONGITUDINAL

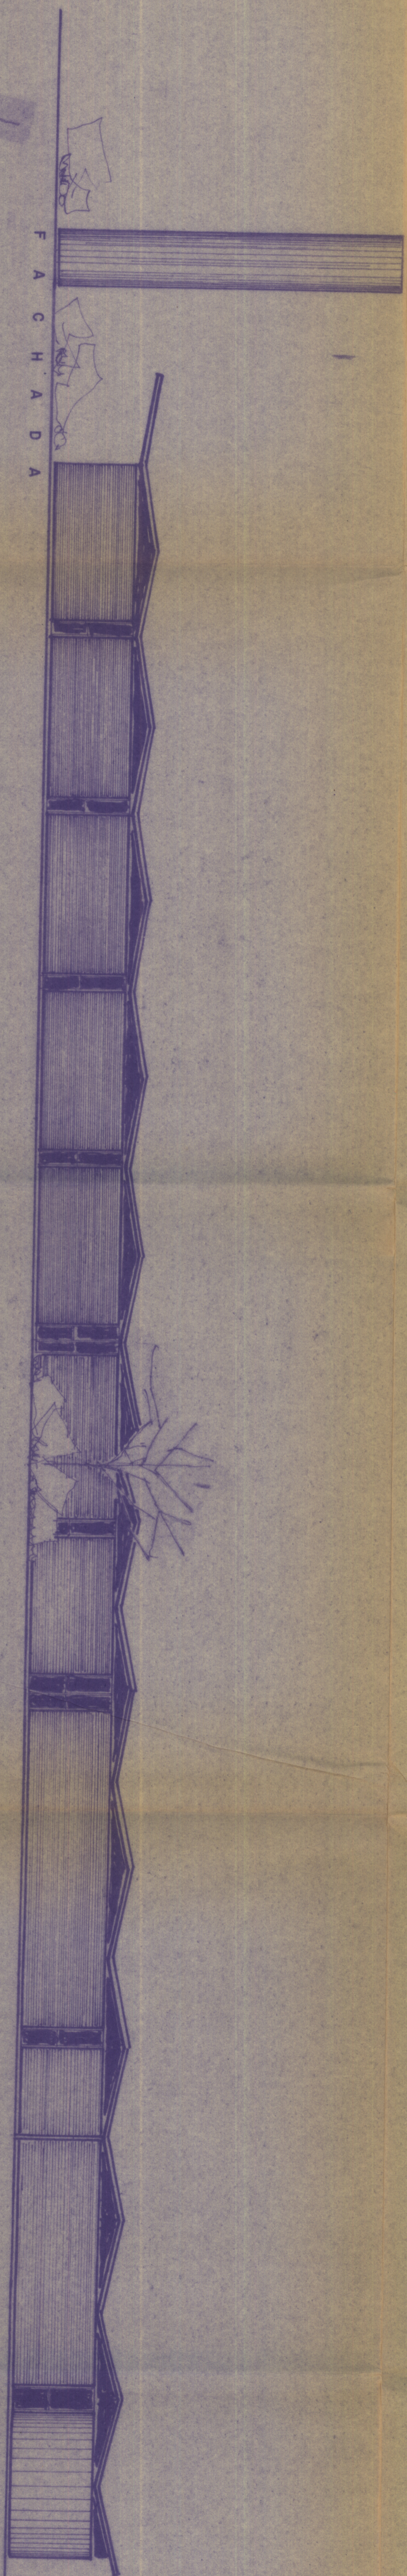

FACHADA